



S & R HAWKINS HOMES
'THE MAKENZIE'



FRONT ELEVATION

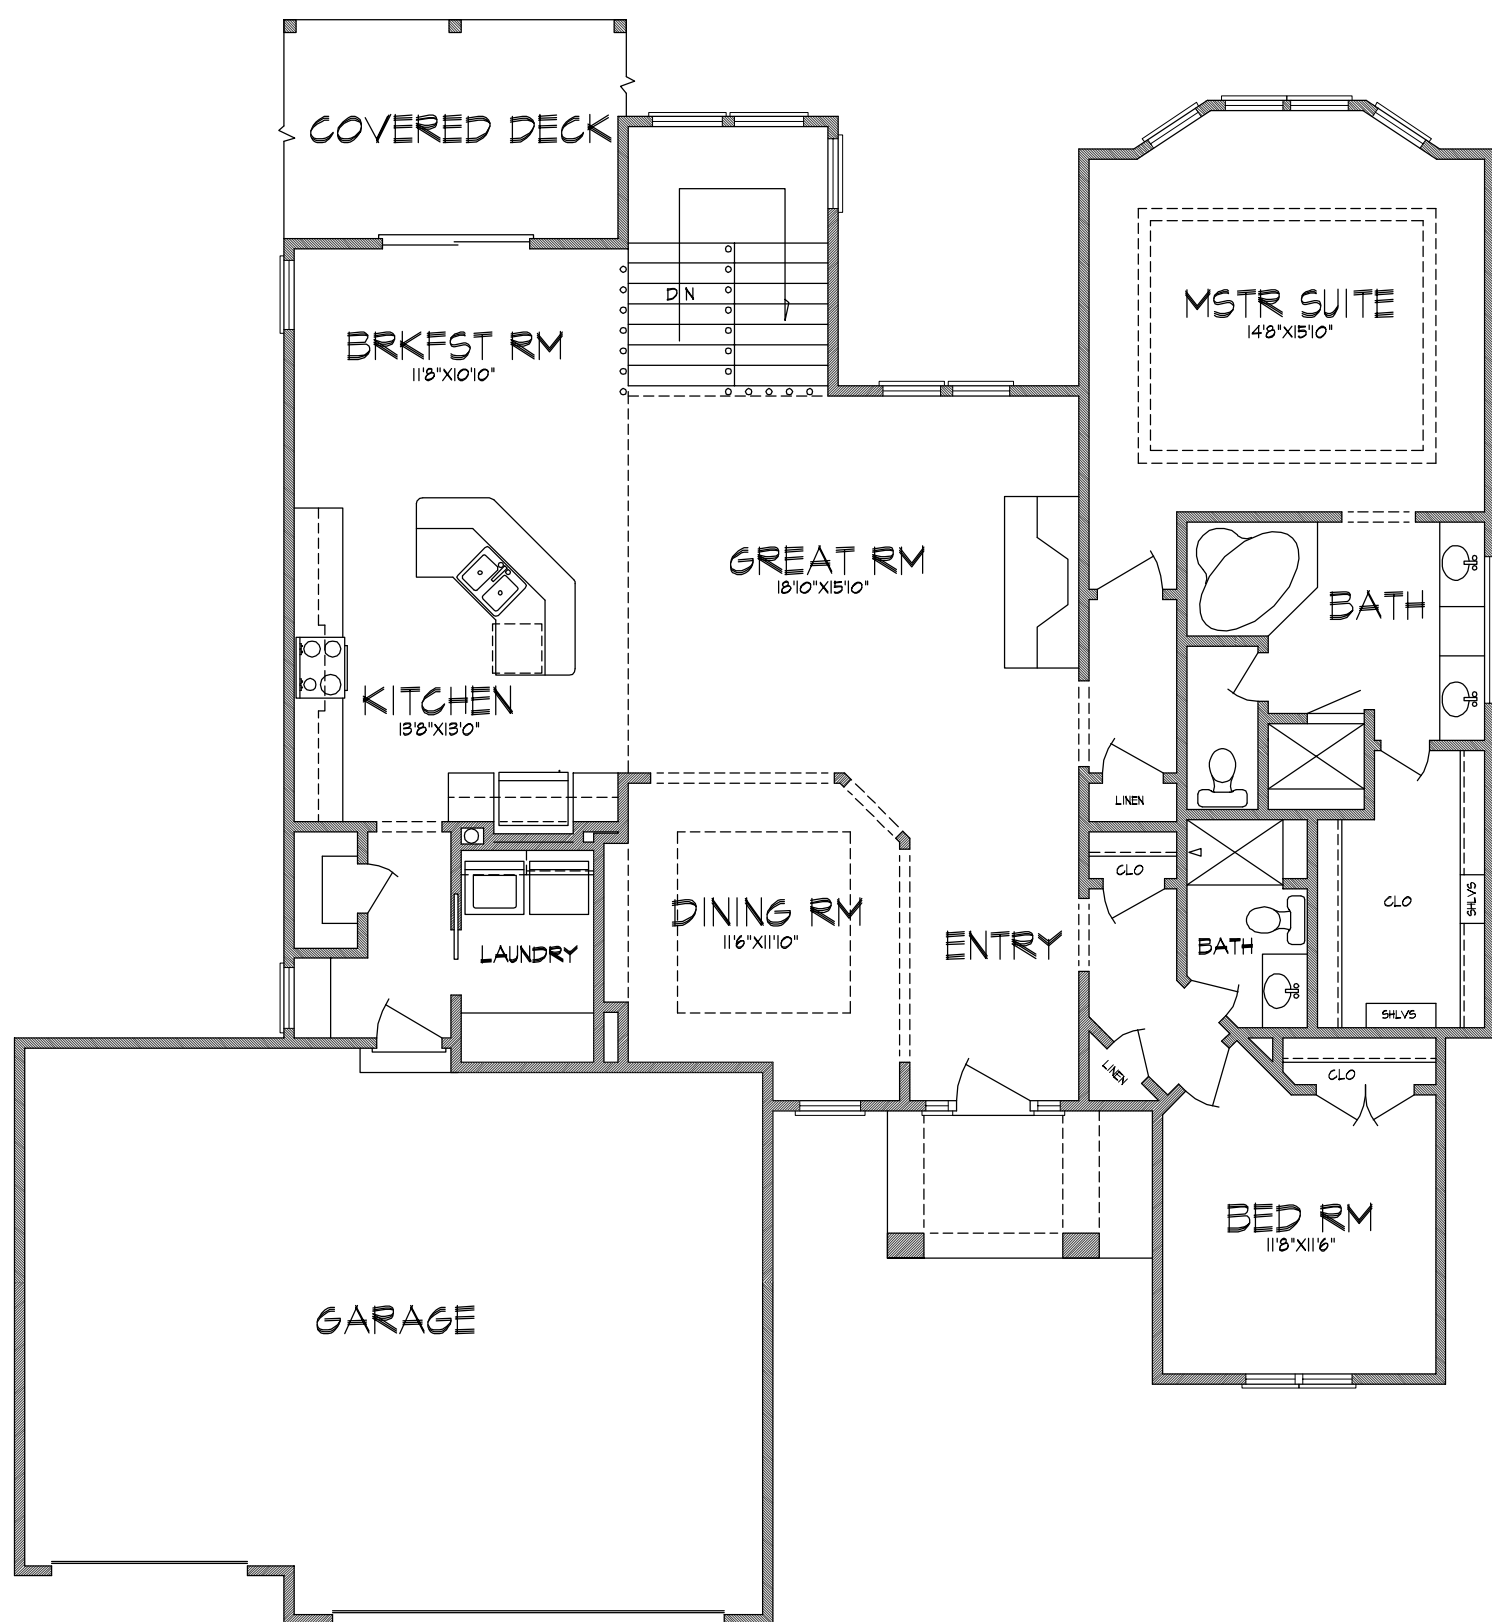

MAIN FLOOR PLAN
1923 SQ FT

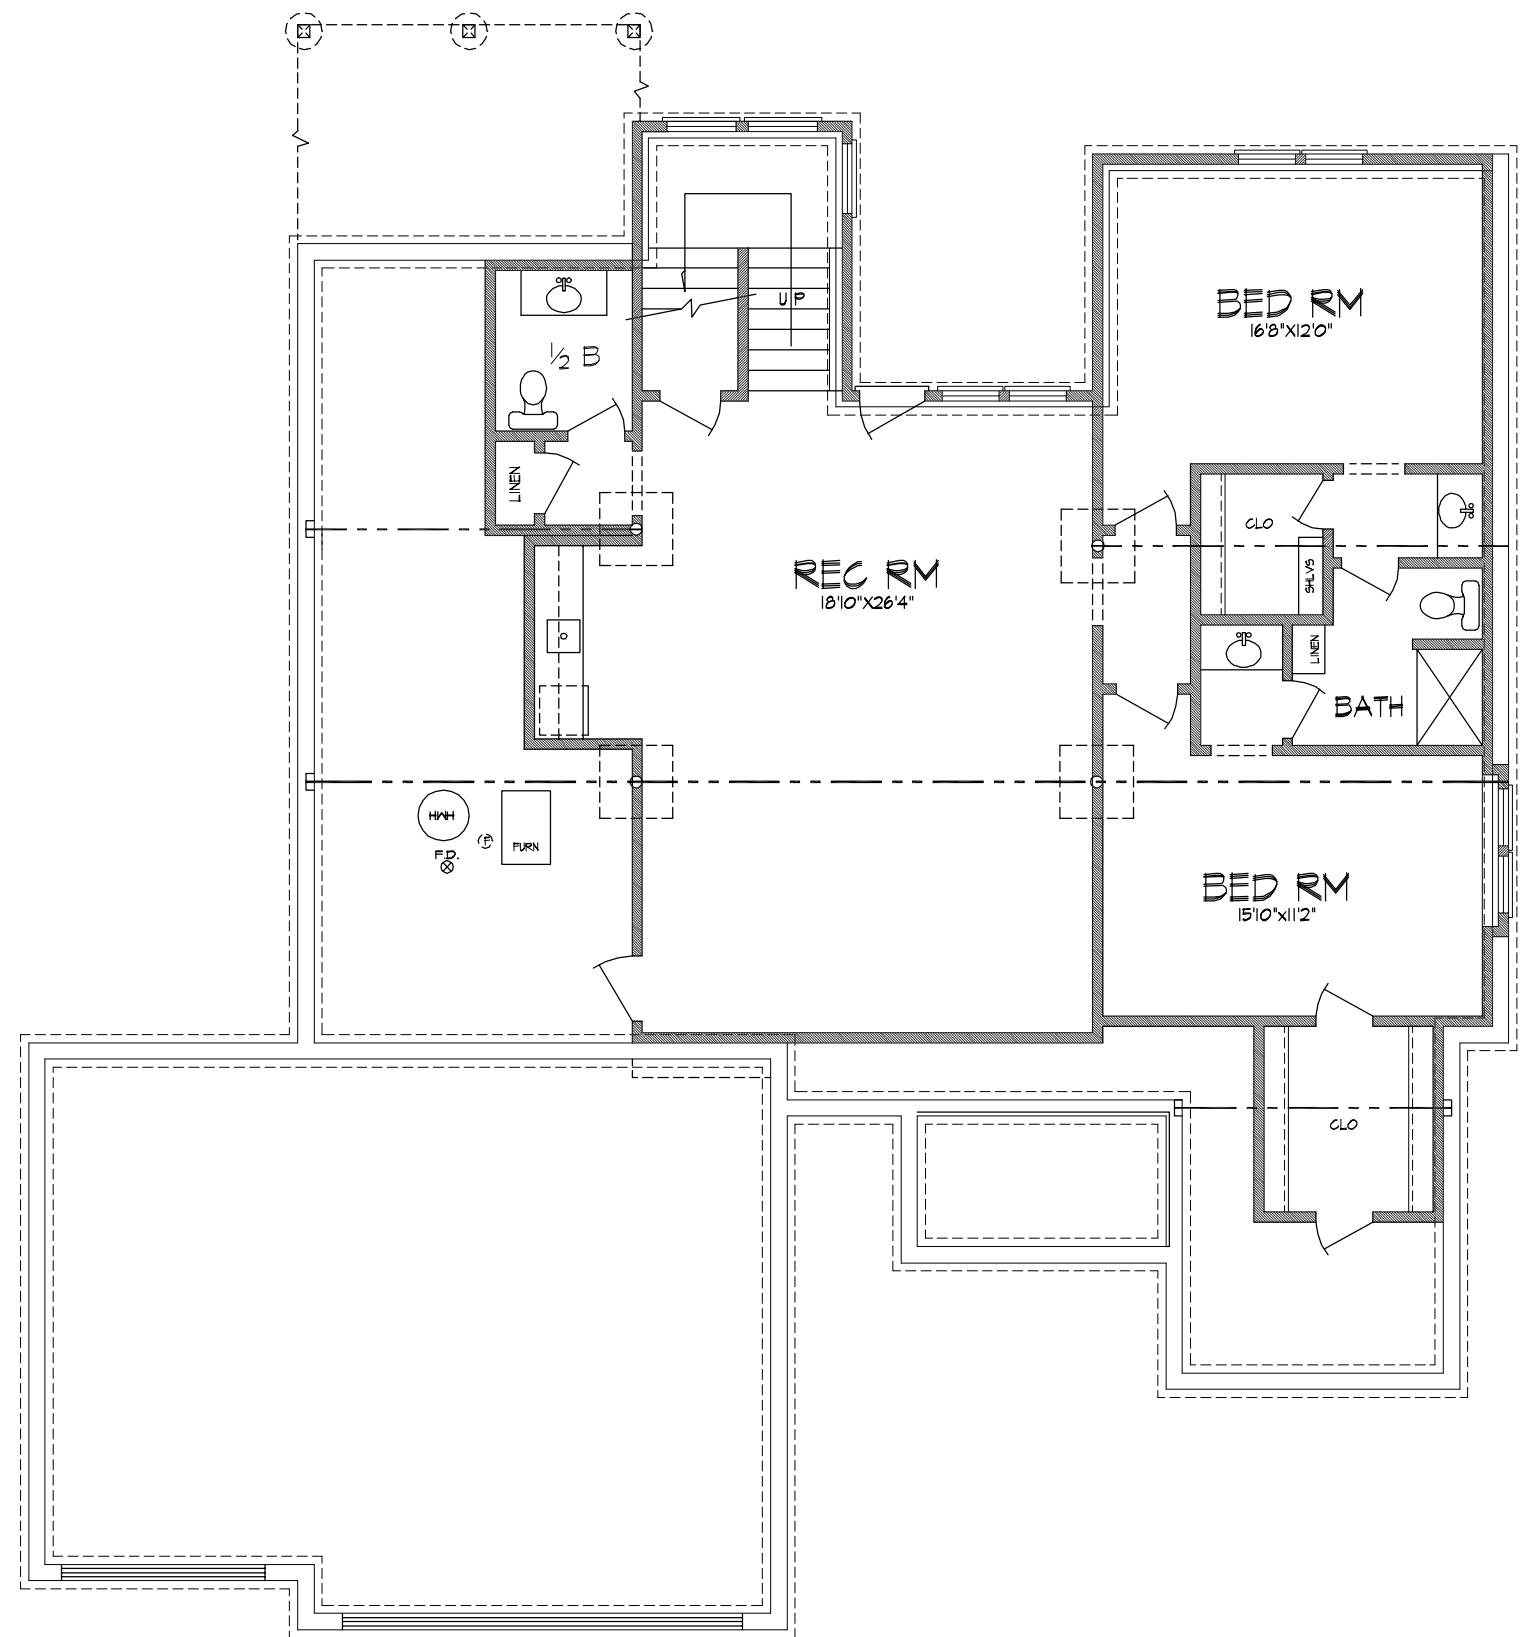

9' FOUNDATION PLAN
1255 SQ FT